



D-3 RMP-D01 地下車道剖面詳細圖S: 1/100

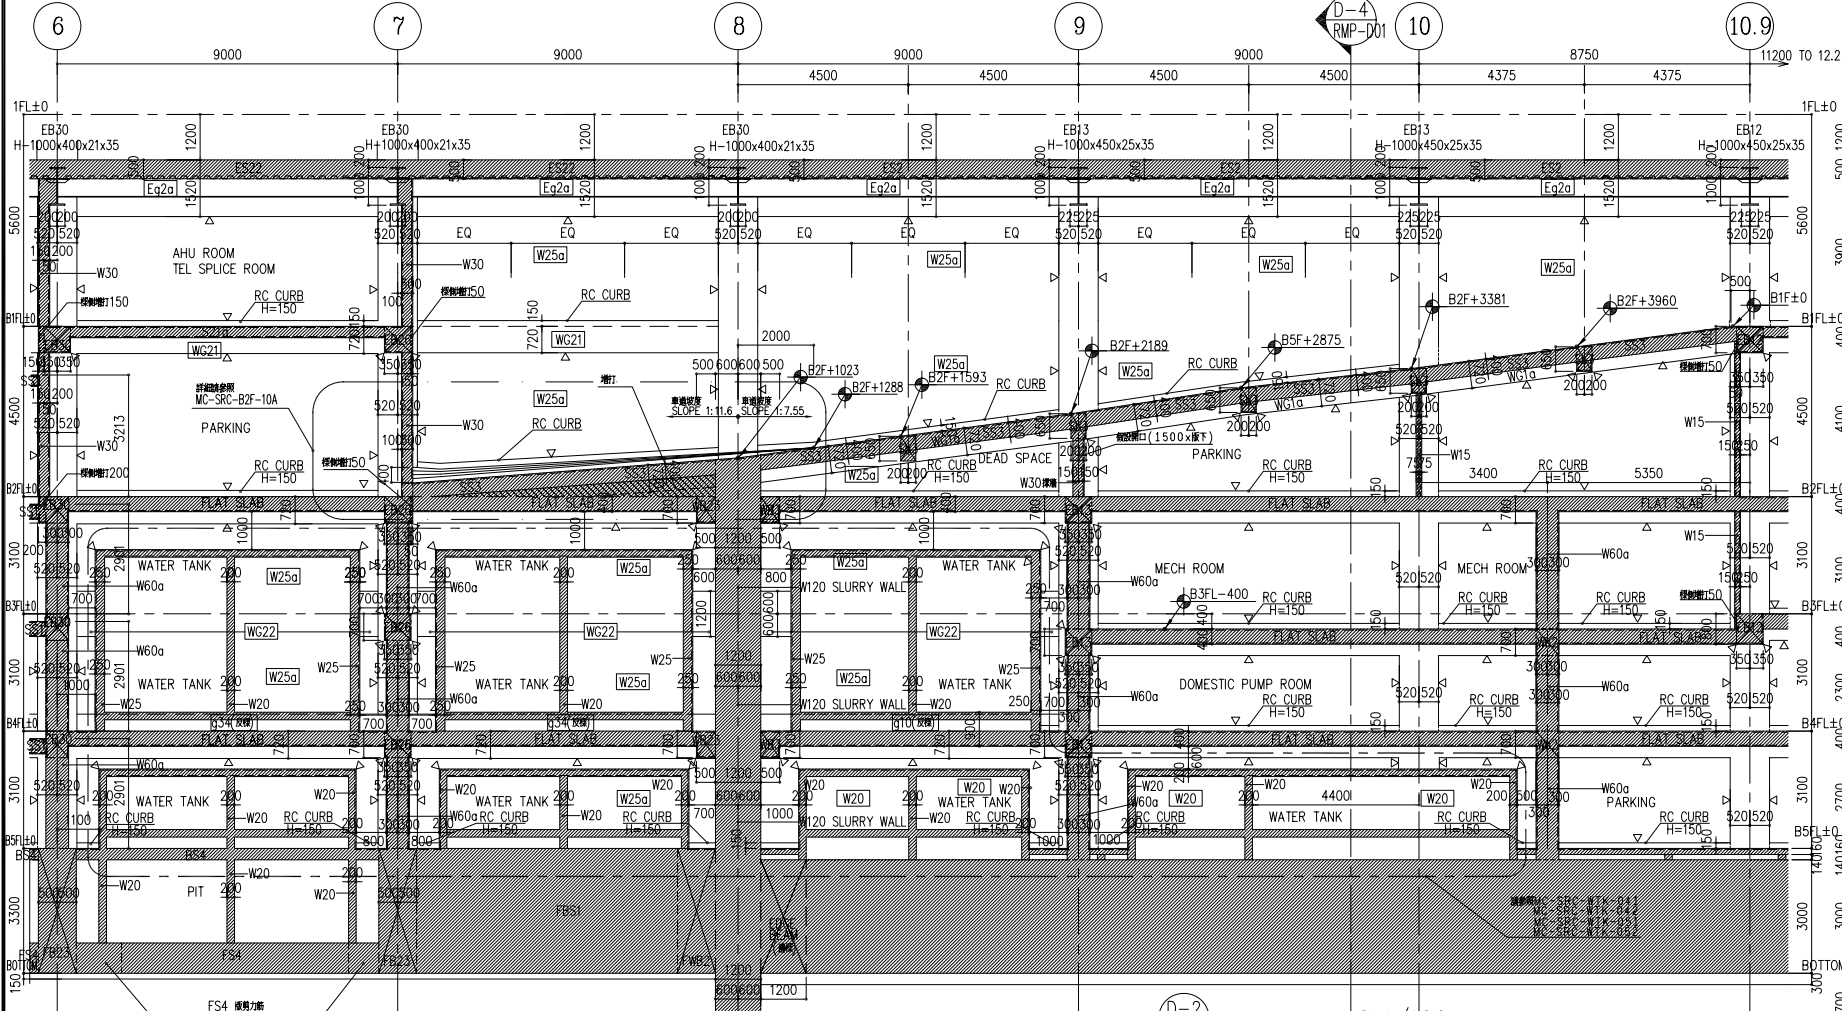

D-1 RMP-D01 地下車道剖面詳細圖S: 1/100

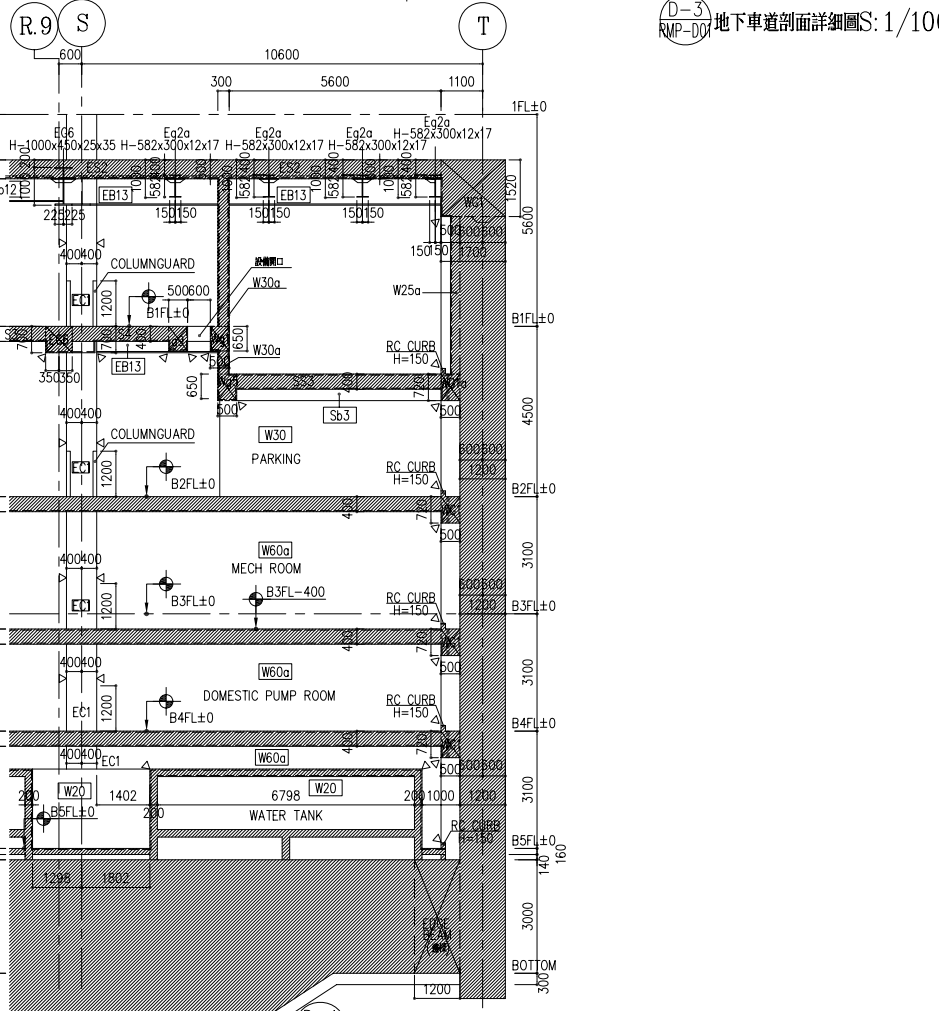

D-4 RMP-D01 地下車道剖面詳細圖S: 1/100

NOTE

KEY PLAN

符號說明:

- Level
- TROWEL FINISH (抹灰)
- FAIR FACE CONCRETE (清水混凝土)
- FAIR FACE CONCRETE (清水混凝土)

REV. NO.	DATE	DESCRIPTION

PROJECT NAME

PM

MAIN CONTRACTOR

SCALE
1:100

DRAWING TITLE
地下車道剖面詳細圖(D)
RAMP(D) DETAIL
(AREA 1.4)

DRAWING NUMBER
FILE NAME