


R1(A)棟-5F梯間平面配置圖

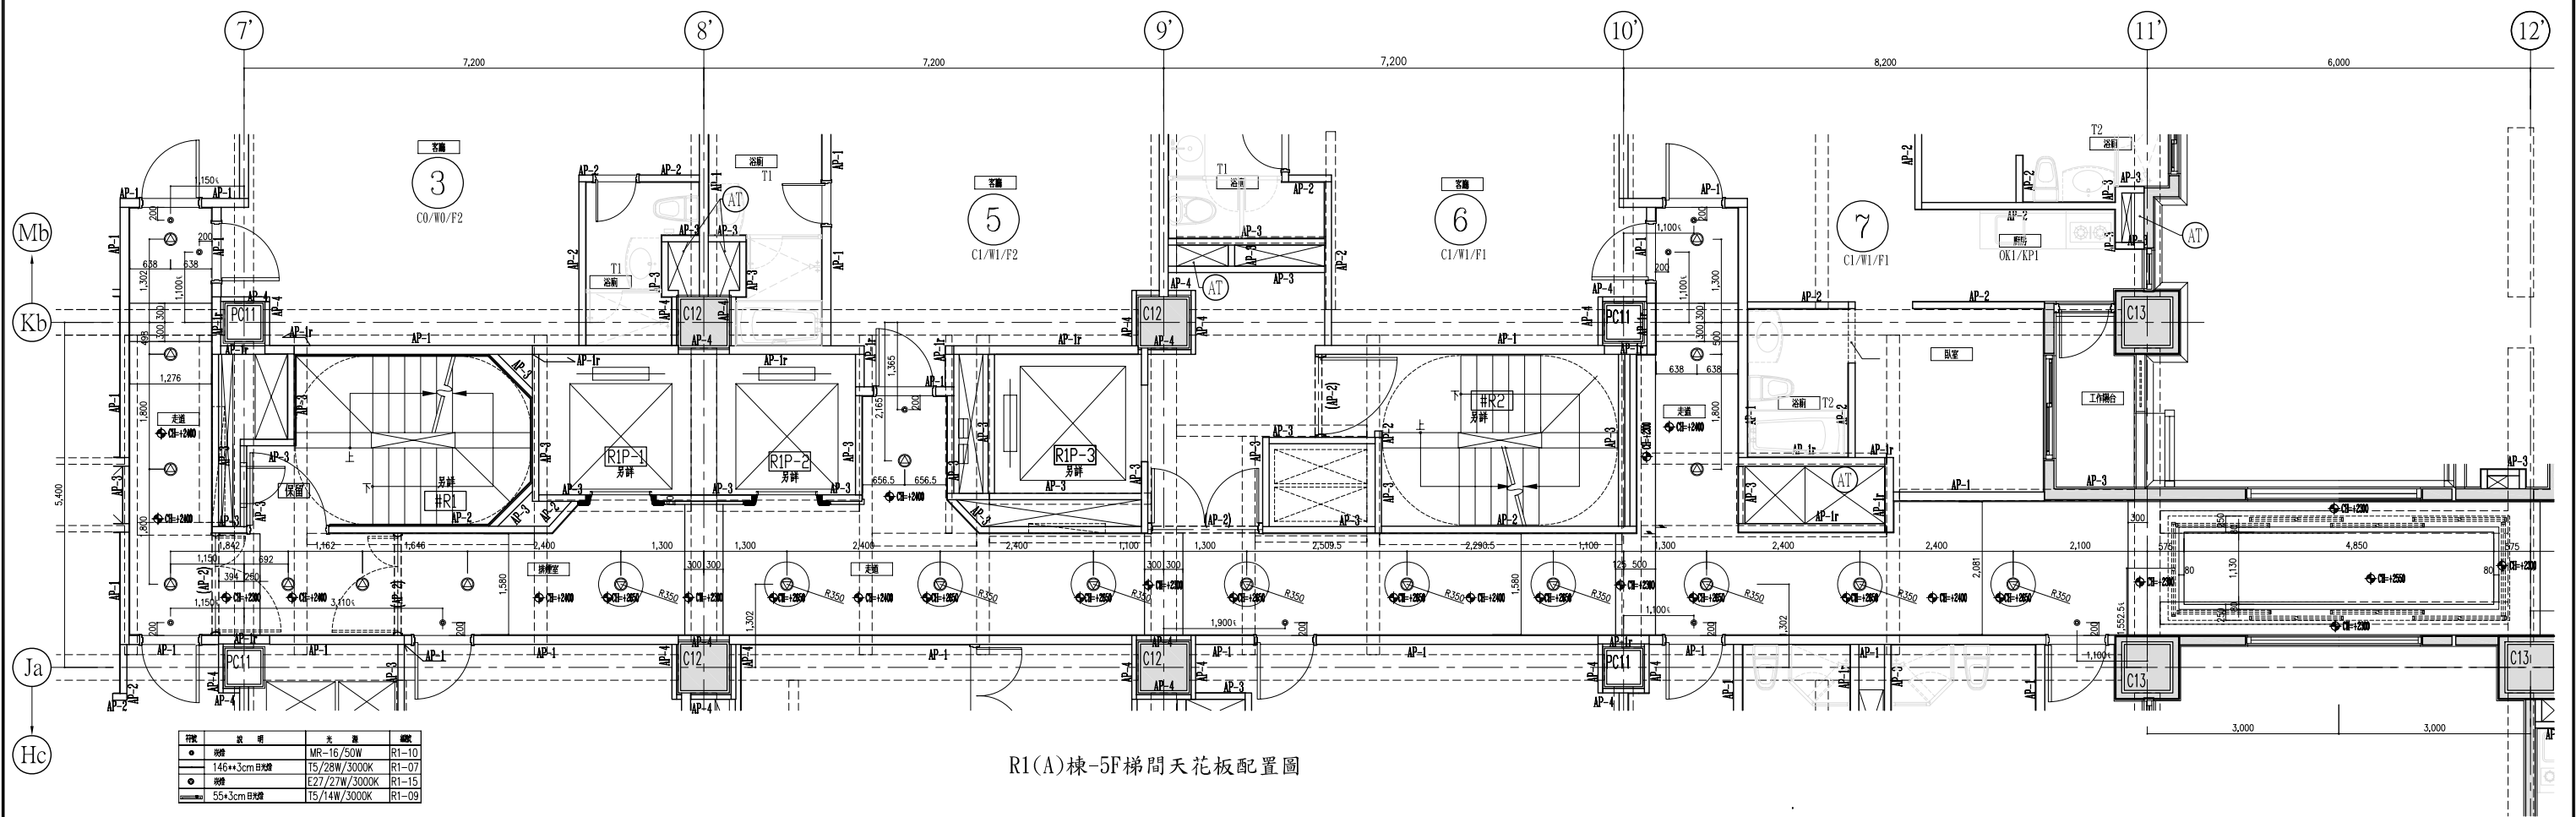

R1(A)棟-5F梯間天花板配置圖

Rev.	DATE	DESCRIPTION	NOTE	PROJECT NAME	DWG. STATUS	DWG. TITLE	CHECKED	FILE NO.
				OWNER SLENGNER	INFORMATION REFERENCE CONSTRUCTION	R1(A)棟-5F公共梯廳詳細圖1/2 SCALE: 1/50(A1)	CHECKED DRAWN NISSIN	R1(A)-5F-1(20080723) - REVISION 00