




A向立面詳細圖

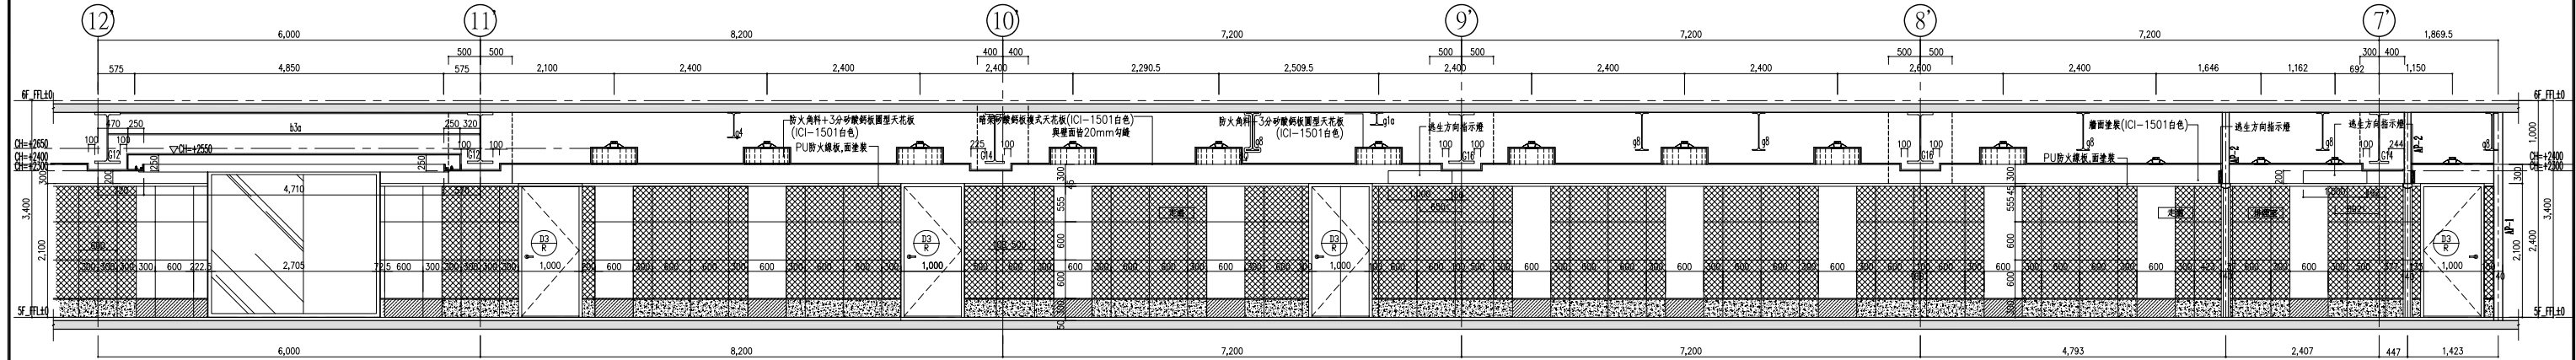


B向立面詳細圖

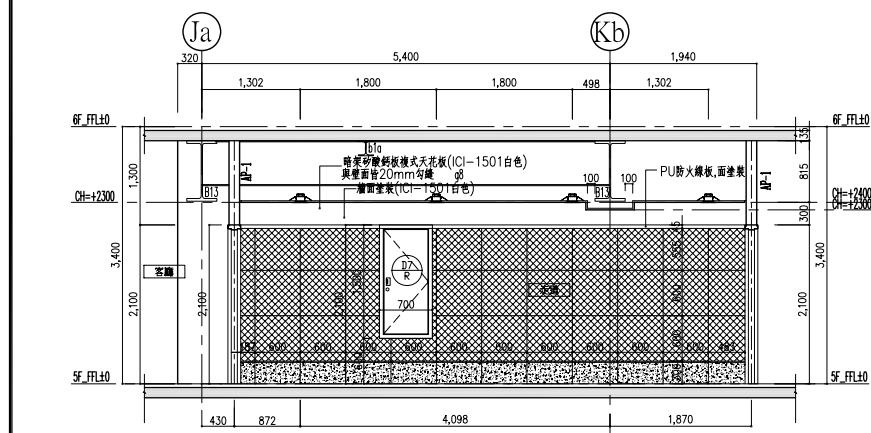


C向立面詳細圖

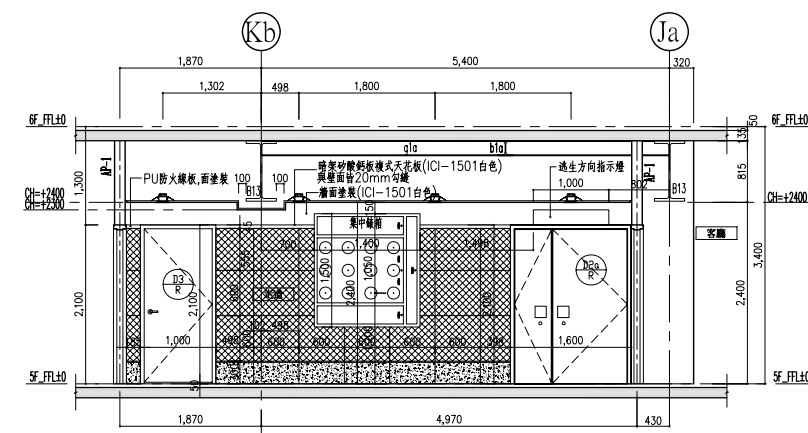


D向立面詳細圖

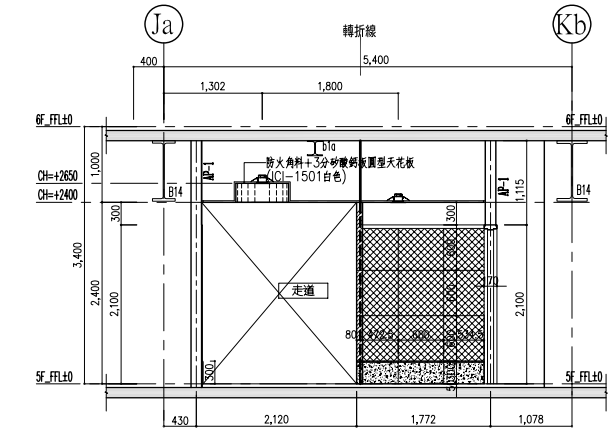


E向立面詳細圖

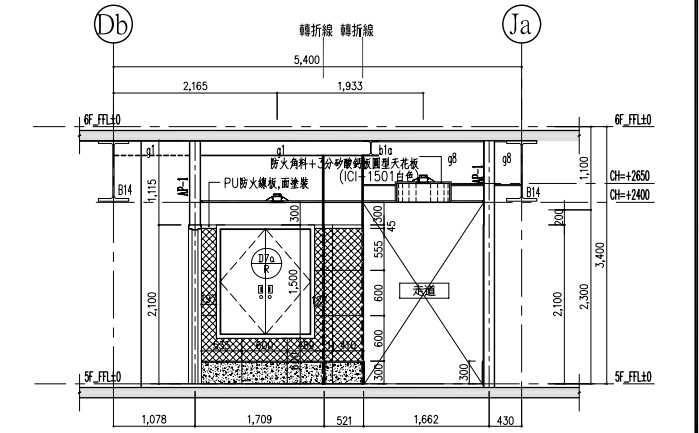


F向立面詳細圖

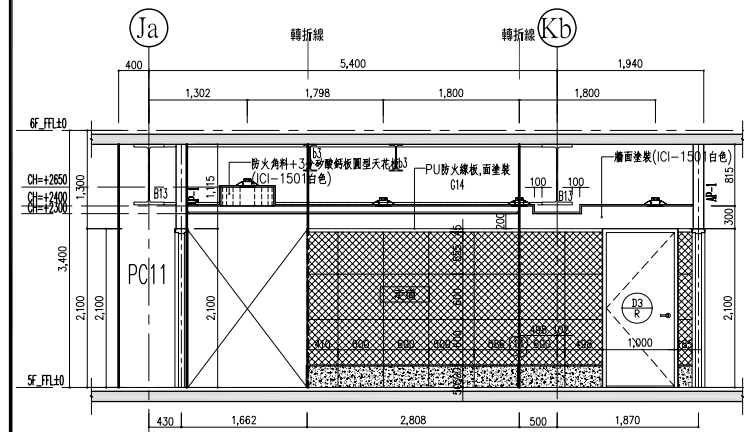


G向立面詳細圖

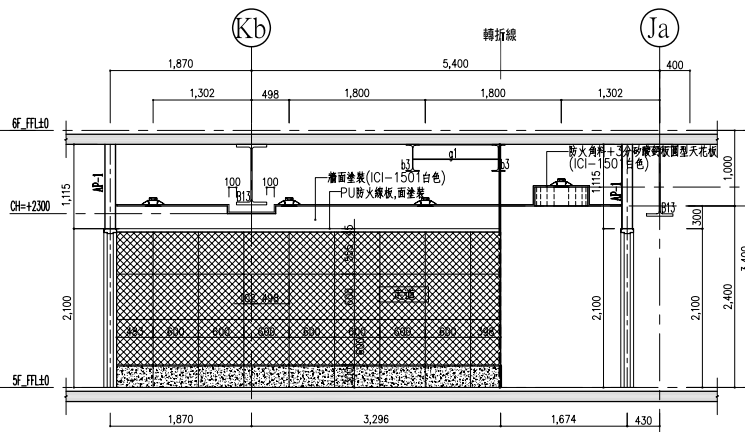


H向立面詳細圖

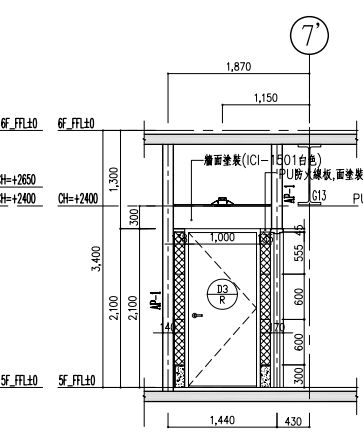

I向立面詳細圖

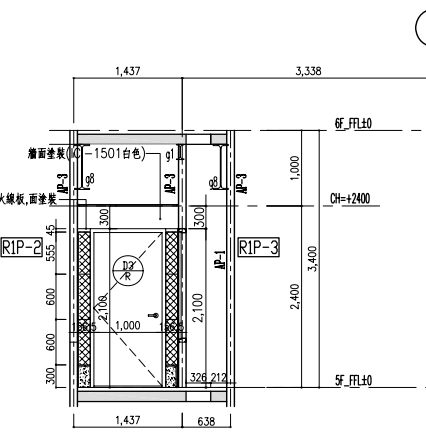

J向立面詳細圖

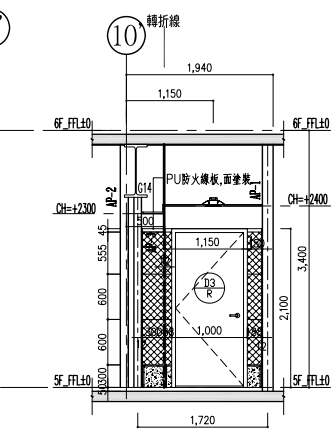

K向立面詳細圖

圖例說明	Rev.	DATE	DESCRIPTION	NOTE	PROJECT NAME	DWG. STATUS	DWG. TITLE	CHECKED	FILE. NO.	
						OWNER		INFORMATION	CHECKED	RI(A)-5F-2(20080723)
						SLENGNER		REFERENCE	DRAWN	-
						E&M ENGINEER		CONSTRUCTION	NISSIN	REVISION
						SCALE: 1/50(A1)		00		